


LOWER BALCONY
SCALE 1:10

EXPANSION JOINT

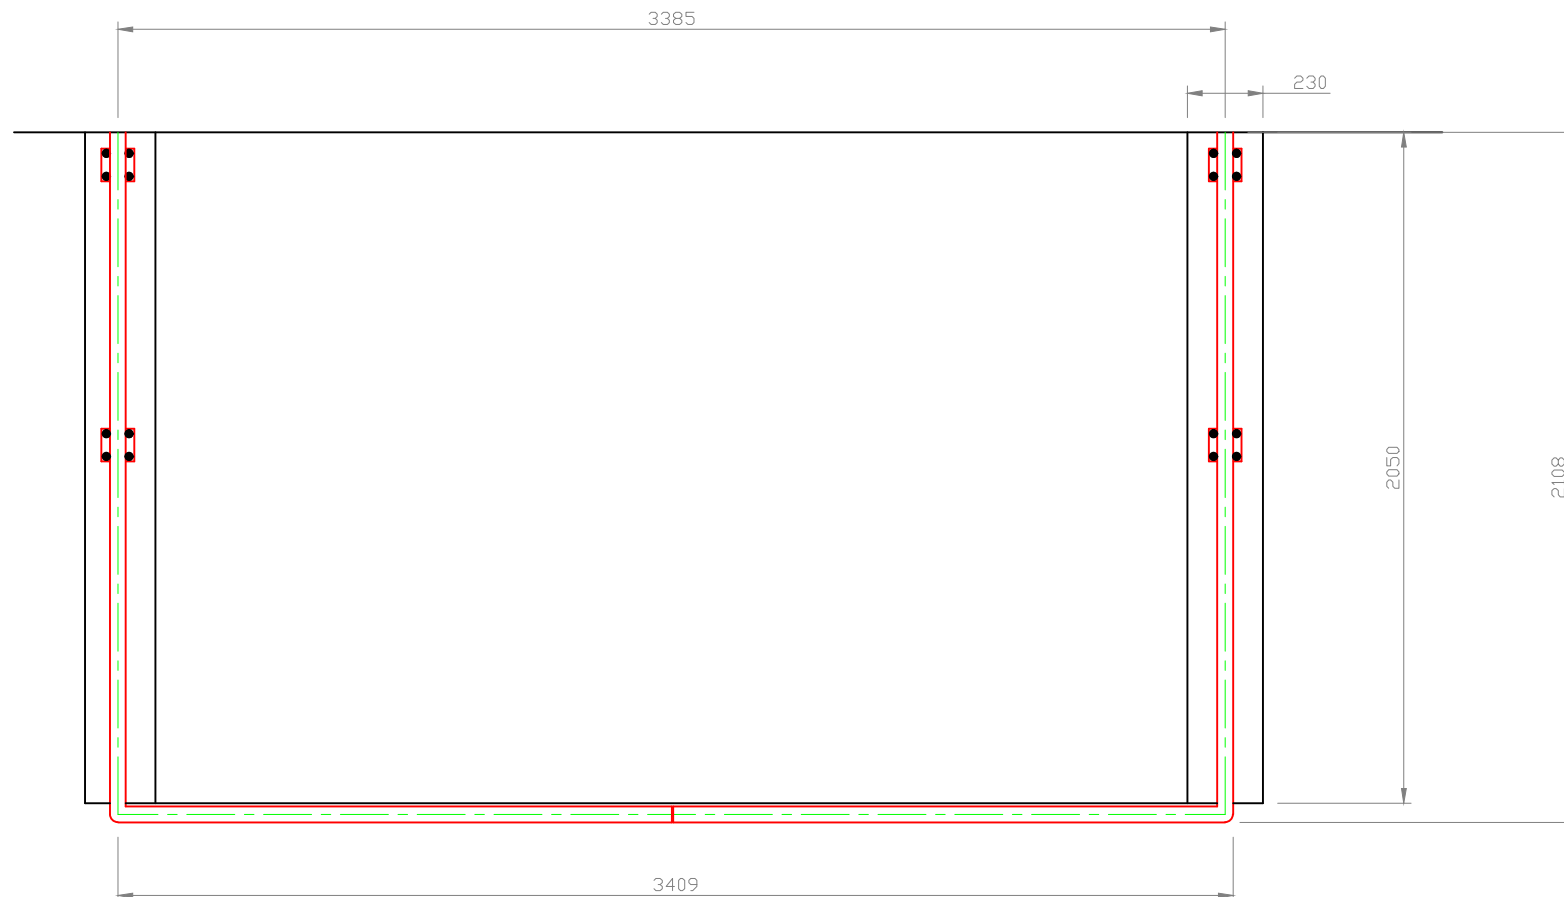

BALCONIES & HANDRAILS		No.		DESCRIPTION	DA
		REVISIONS			
tel:0800 772 3150 www.balconiesandhandrails.co.uk		PROJECT			
		STAINLESS GLASS			
		TITLE			
SCALE	SCALE		DATE	NAME	
CONTR. No.	CONTR-NO		DRAWN	10.8.14	A.F
CLIENTS			CHECKED	DATE	NAME
CONTR. No.			APPROVED	DATE	NAME
THIS DRAWING IS THE PROPERTY OF Balconies & Handrails ISSUING FACILITY AND IS ISSUED SUBJECT TO THE CONDITION THAT IT IS NOT TO BE COPIED EITHER IN WHOLE OR IN PART OR TO BE DISCLOSED TO THIRD PARTIES UNLESS PRIOR WRITTEN AUTHORIZATION IS GIVEN BY Balconies & Handrails.					
				DRAWING NO.	AF006
				CAD No.	CAD-REF