



← 48.3 Diameter Stainless Steel Handrail.

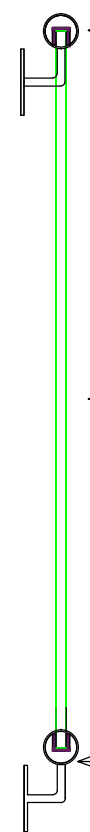

← 10mm or 15mm Glass.

← Can be Aluminium powder coated or in stainless or bronze

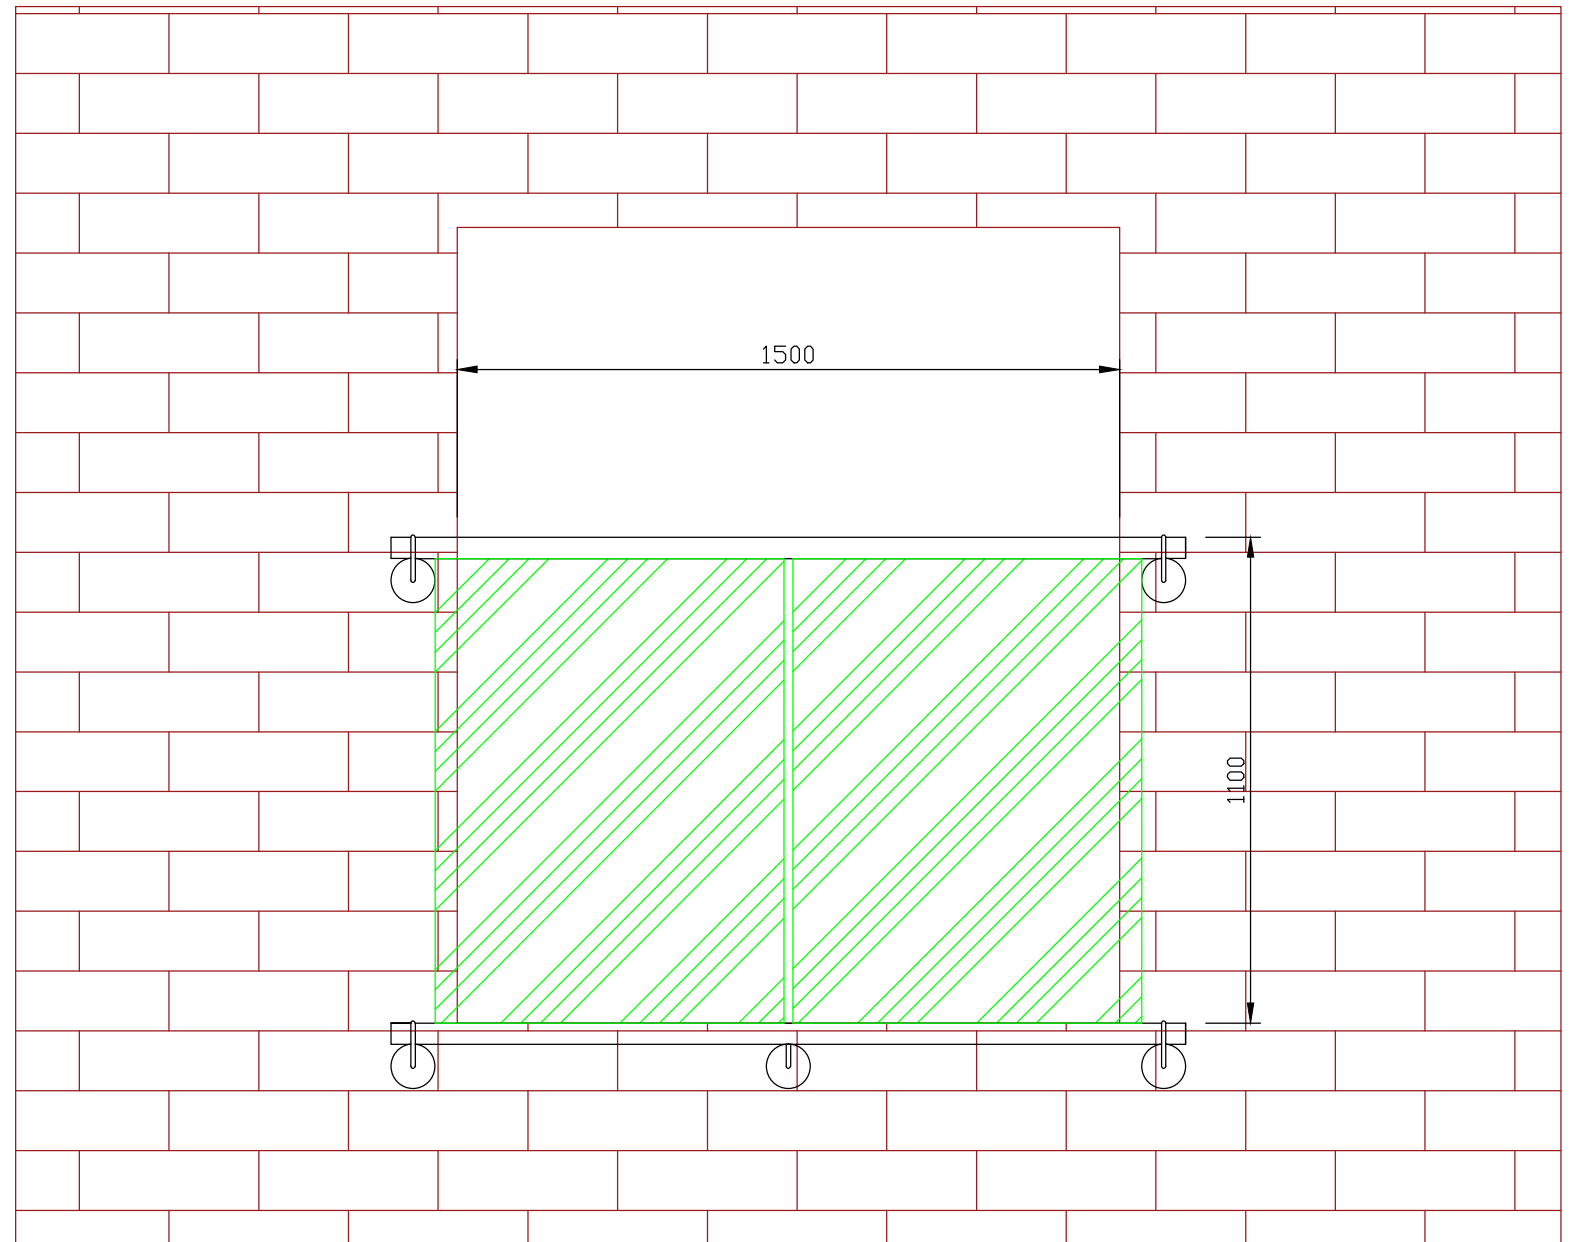

BALCONIES & HANDRAILS <small>tel: 0800 772 3150 www.balconiesandhandrails.co.uk</small>		No.		DESCRIPTION	DA
		PROJECT		TWIN PANEL	
SCALE	SCALE		DATE	NAME	
CONTR. No.	CONTR-NO		13.8.14	A.F	
CLIENTS			CHECKED	DATE	NAME
CONTR. No.			APPROVED	DATE	NAME
<small>THIS DRAWING IS THE PROPERTY OF Balconies & Handrails ISSUING FACILITY AND IS ISSUED SUBJECT TO THE CONDITION THAT IT IS NOT TO BE COPIED EITHER IN WHOLE OR IN PART OR TO BE DISCLOSED TO THIRD PARTIES UNLESS PRIOR WRITTEN AUTHORIZATION IS GIVEN BY Balconies & Handrails.</small>					
DRAWING NO.				AF010	
CAD No.				CAD-REF	