


SIDE ELEVATION  
SCALE 1/5  
TYPICAL FIXING ARRANGEMENT

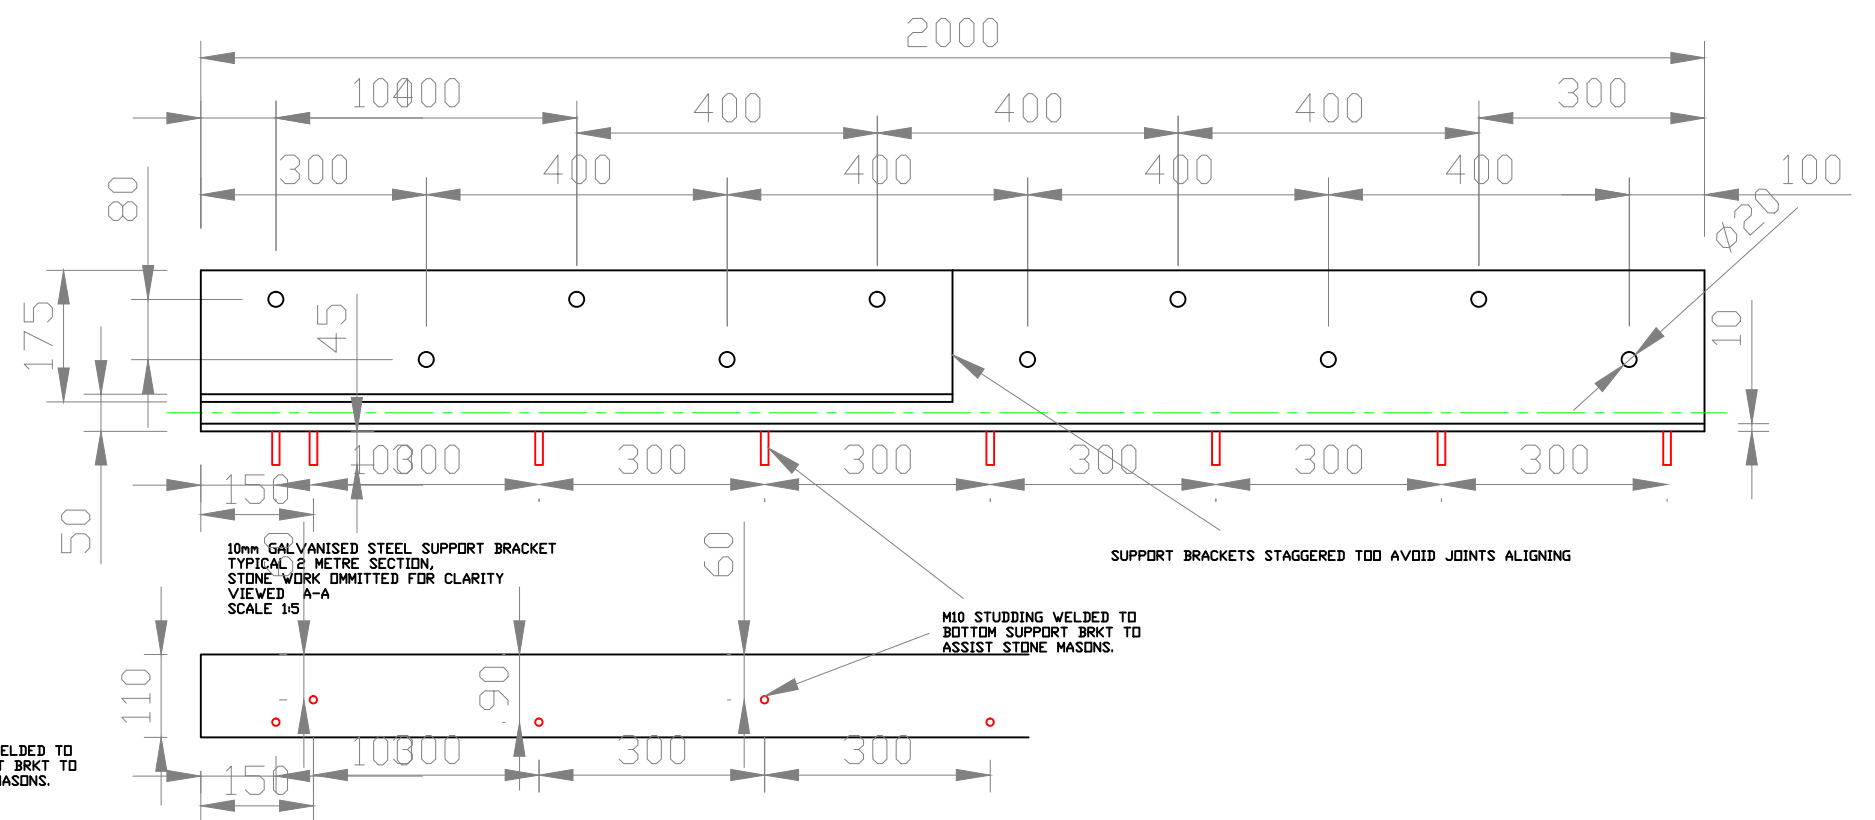

**SPECIFICATION**  
 10mm THICK MILD STEEL GRADE S275  
 HOT DIPPED GALVANISED TO BS EN 1461-1999  
 M16 BZP STUDDING AND FIXINGS GRADE 8.8  
 RESIN ANCHORS HY150 OR SIMILAR  
 19mm TOUGHENED CLEAR GLASS BS6206 Class A & BS EN 12150, HEAT SOAKED BS EN14179,  
 ALL CORNERS 3mm ARRIS, ALL EDGES POLISHED,  
 42.4mm STAINLESS STEEL HANDRAIL GRADE 316,  
 320 GRIT FINISH.  
 SEALANT TBA

<b>BALCONIES &amp; HANDRAILS</b>		No.		DESCRIPTION	DA
		REVISIONS			
tel:0800 772 3150 www.balconiesandhandrails.co.uk		PROJECT		GLASS BALCONY	
		TITLE		STRUCTURAL GLASS WITH HANDRAIL	
SCALE	SCALE	DATE	NAME	DRAWING NO. AF001	
CONTR. No.	CONTR-NO	DRAWN	10.8.14	AF	CAD No. CAD-REF
CLIENTS		CHECKED	DATE	NAME	
CONTR. No.		APPROVED	DATE	NAME	
THIS DRAWING IS THE PROPERTY OF Balconies & Handrails ISSUING FACILITY AND IS ISSUED SUBJECT TO THE CONDITION THAT IT IS NOT TO BE COPIED EITHER IN WHOLE OR IN PART OR TO BE DISCLOSED TO THIRD PARTIES UNLESS PRIOR WRITTEN AUTHORIZATION IS GIVEN BY Balconies & Handrails.					